


VCU STEM FENCING PLAN - 2/10/2020

EXTENT OF WORK AREA

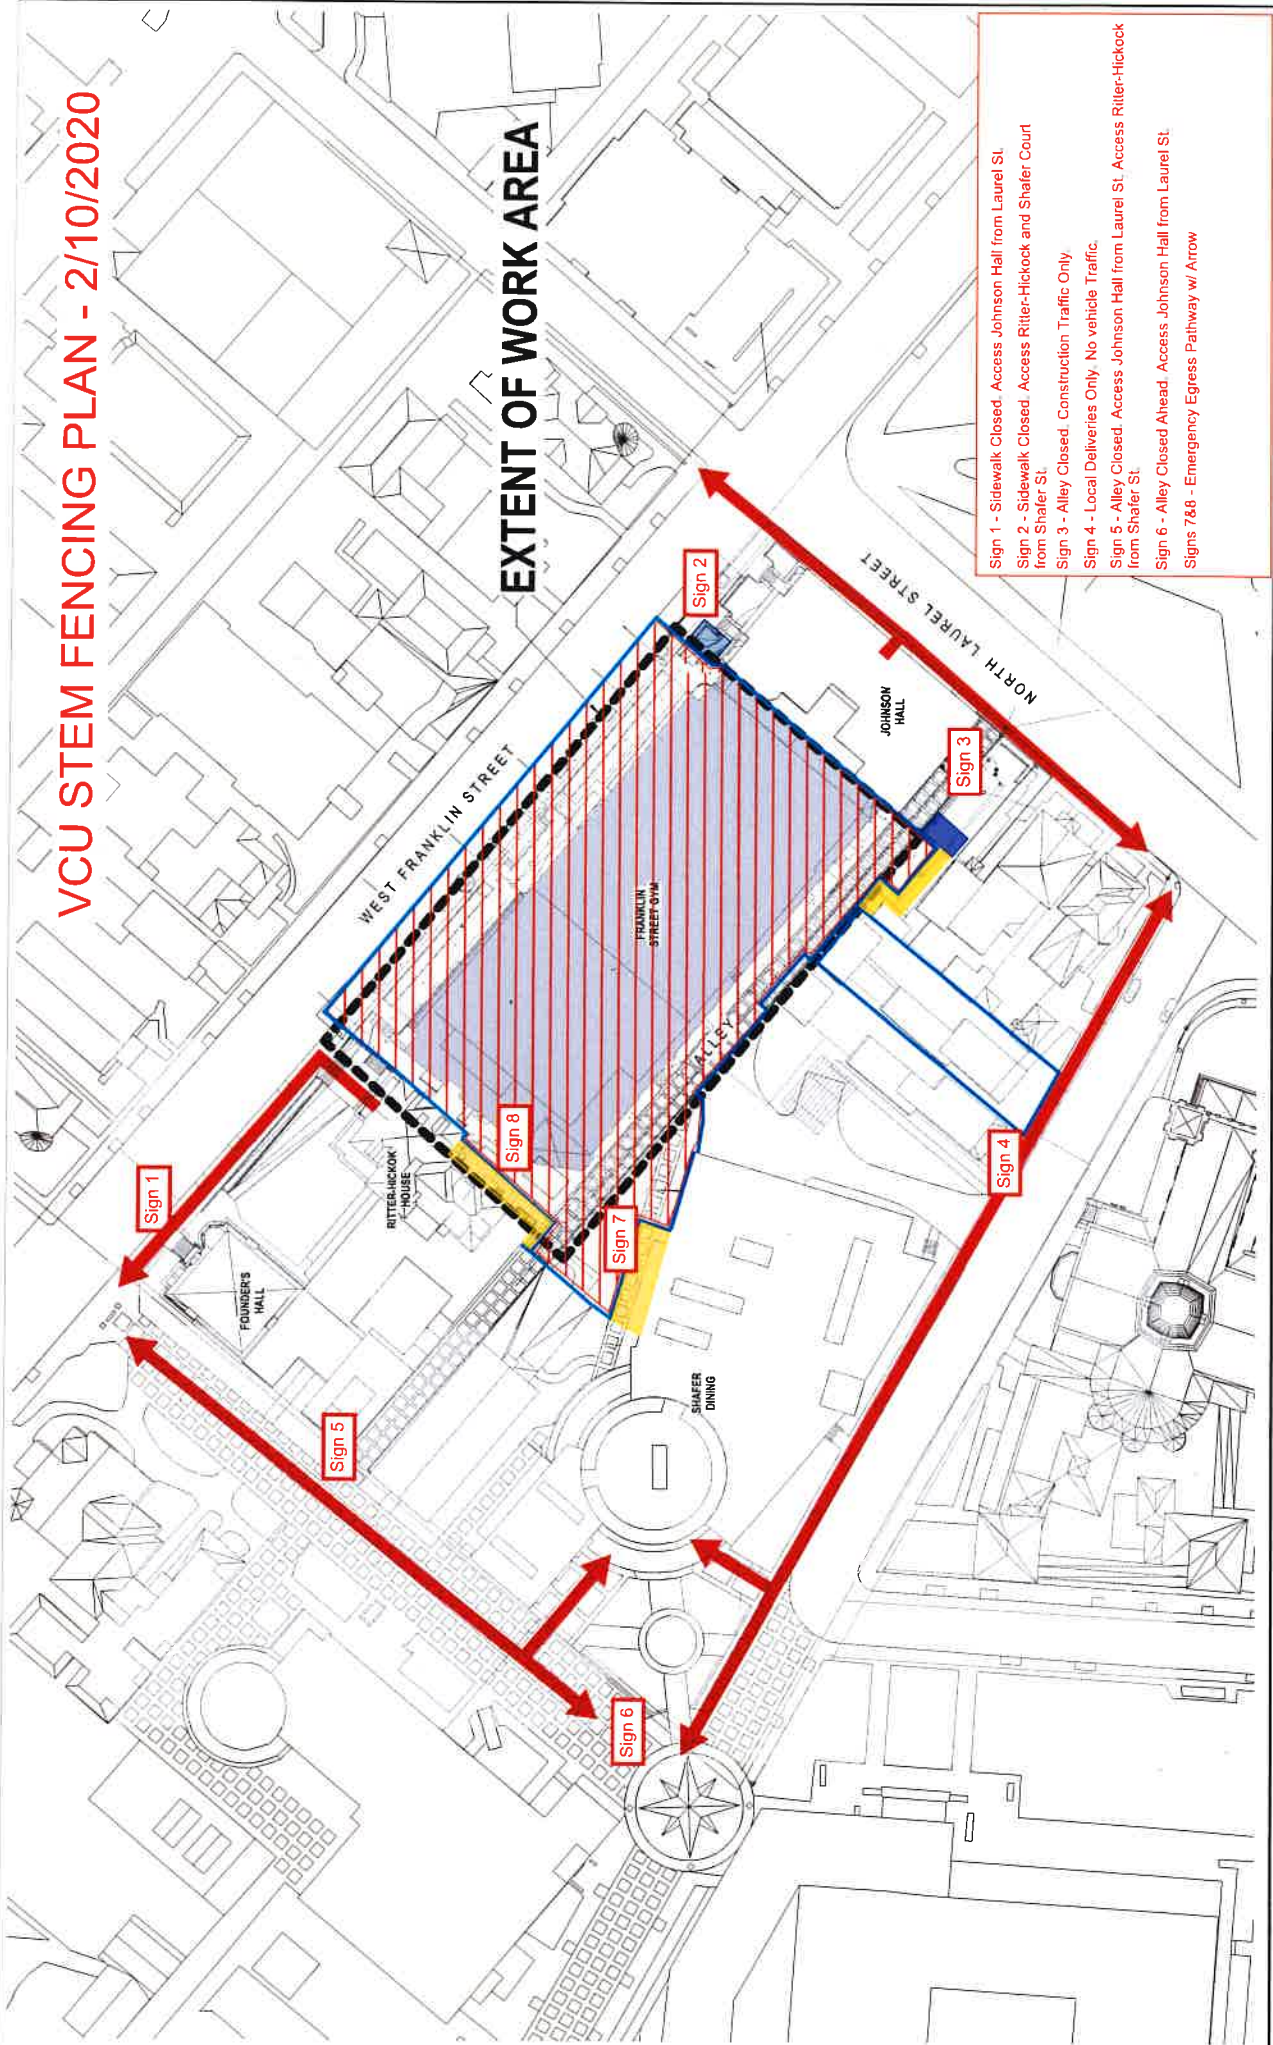

- Sign 1 - Sidewalk Closed. Access Johnson Hall from Laurel St.
- Sign 2 - Sidewalk Closed. Access Ritter-Hickok and Shaler Court from Shaler St.
- Sign 3 - Alley Closed. Construction Traffic Only.
- Sign 4 - Local Deliveries Only. No vehicle Traffic.
- Sign 5 - Alley Closed. Access Johnson Hall from Laurel St. Access Ritter-Hickok from Shaler St.
- Sign 6 - Alley Closed Ahead. Access Johnson Hall from Laurel St.
- Signs 7&8 - Emergency Egress Pathway w/ Arrow

